

Section 2 Drawings

SKYTRUSS


Structural support systems for glazed roofing

**Conservatory Roofs, Atrium glazing, Rooflights,
Entrance Canopies, Pool Enclosures, etc.**

Application Details & Drawings

Telephone: 0044 (0)871 250 4711
Fax: 0044 (0)121 210 7538
E-mail: sales@martsystems.com



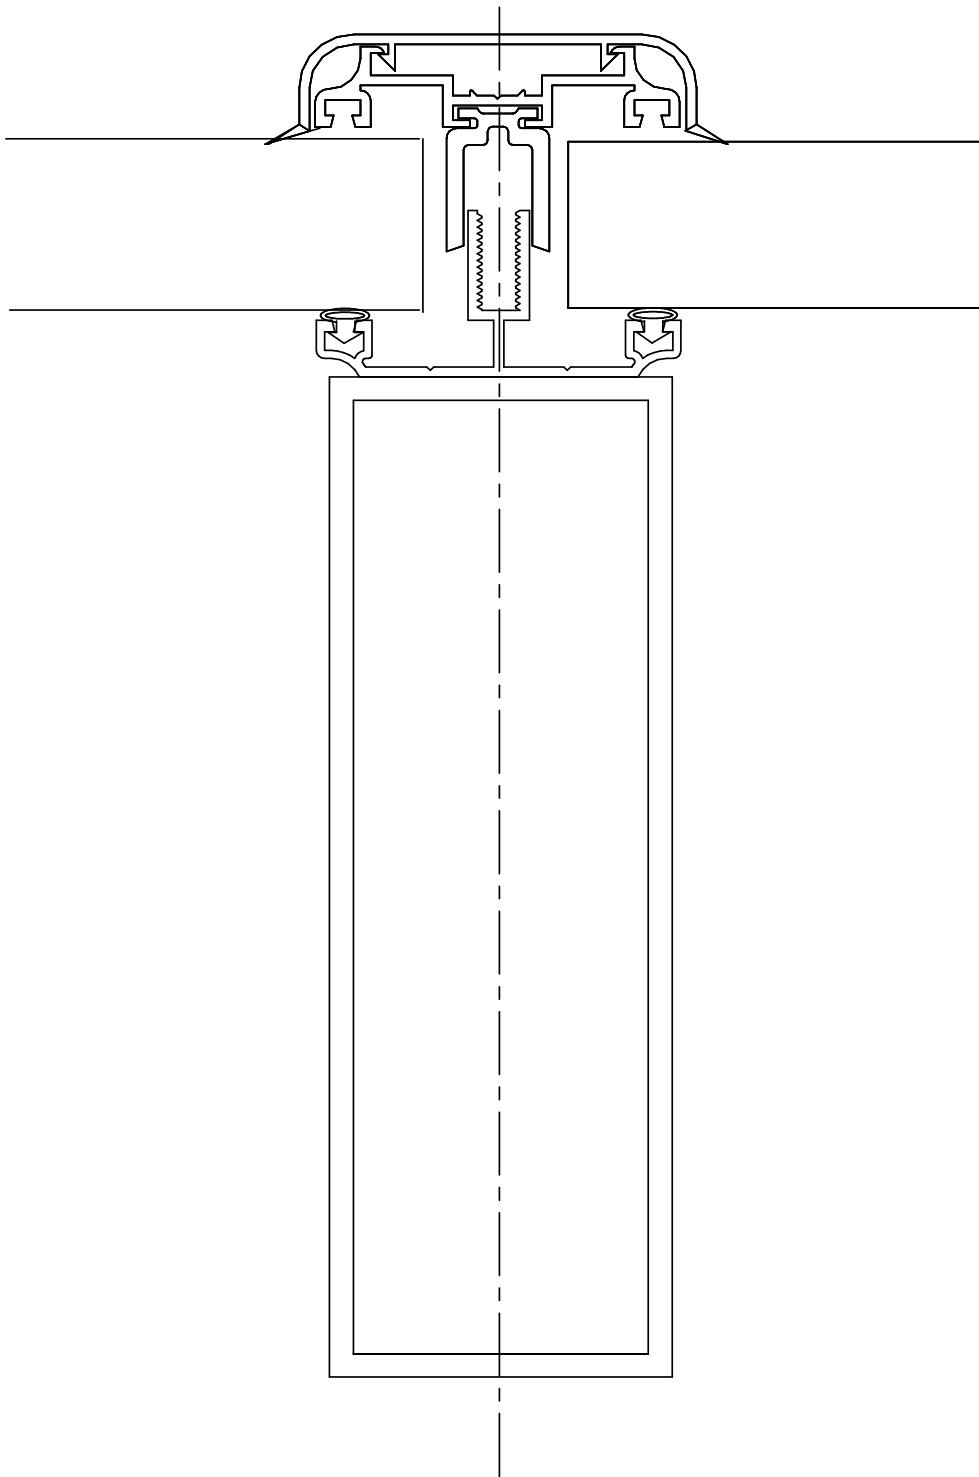

Bar to Structure

Telephone: 0044 (0)871 250 4711
Fax: 0044 (0)121 210 7538
E-mail: sales@martsystems.com



11/11/2008 Section 2 Skytruss - 2